



ARCHITECTURE | DESIGN | CONSTRUCTION  
 15810 PARK TEN PLACE, SUITE 300  
 HOUSTON, TEXAS 77084  
 713-465-4650  
 www.sligroup.com



**HARRIS COUNTY ESD 48**  
 ADMINISTRATION BUILDING RENOVATION  
 21201 MORTON ROAD  
 KATY, TEXAS 77449


Project Number : 8869

ISSUED FOR CLIENT APPROVAL	DATE
ISSUED FOR BIDDING	
ISSUED FOR PERMIT	
ISSUED FOR CONSTRUCTION	03/26/26


REVISIONS		
MARK	DESCRIPTION	DATE
A	ADDENDUM A (ENTIRE SHEET)	03/19/26

The information, ideas, designs, details, layouts, techniques, features, arrangements, plans, sequences, dimensions, allowances, tolerances, concessions, specifications, intentions, technology or embodiments, as illustrated, arranged, displayed, noted, recorded, indicated, represented, disclosed, evidenced, detailed or otherwise reduced to tangible form hereby, either expressly, inherently or by implication, are the confidential and proprietary information of SLI Design, Inc., and shall not be used for any purpose other than the specific project or undertaking identified on the drawing title block or legend for which they are and have been prepared by SLI Design, Inc. Any other reproduction, disclosure or use of any portion of the confidential and proprietary information of SLI Design, Inc., shall be a breach of the obligation of confidence created by the acceptance of this drawing from SLI Design, Inc. for a specific project or Contract. Any copying, duplication, reproduction, utilization, alteration, modification, revision or change to this drawing, is expressly prohibited unless done with the prior written consent or approval of SLI Design, Inc., and shall not be undertaken without receipt of such prior written approval. This drawing is loaned by SLI Design, Inc., for the limited purpose of complying with a specific Contract. The drawing remains the property of SLI Design, Inc., and shall be returned upon request or completion of the contract, unless specifically authorized by Contract, under which it was loaned.

PRINT DATE: 3/26/2026 9:59:01 AM

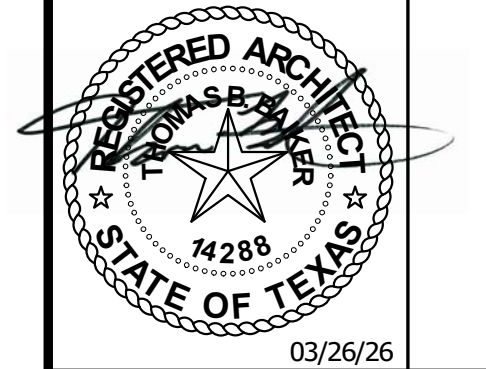

DRAWING TITLE	
<b>SITE PLAN</b>	
DRAWN BY	Author SHEET NO.
CHECKED BY	Checked <b>SP-1.00</b>
APPROVED BY	Approver

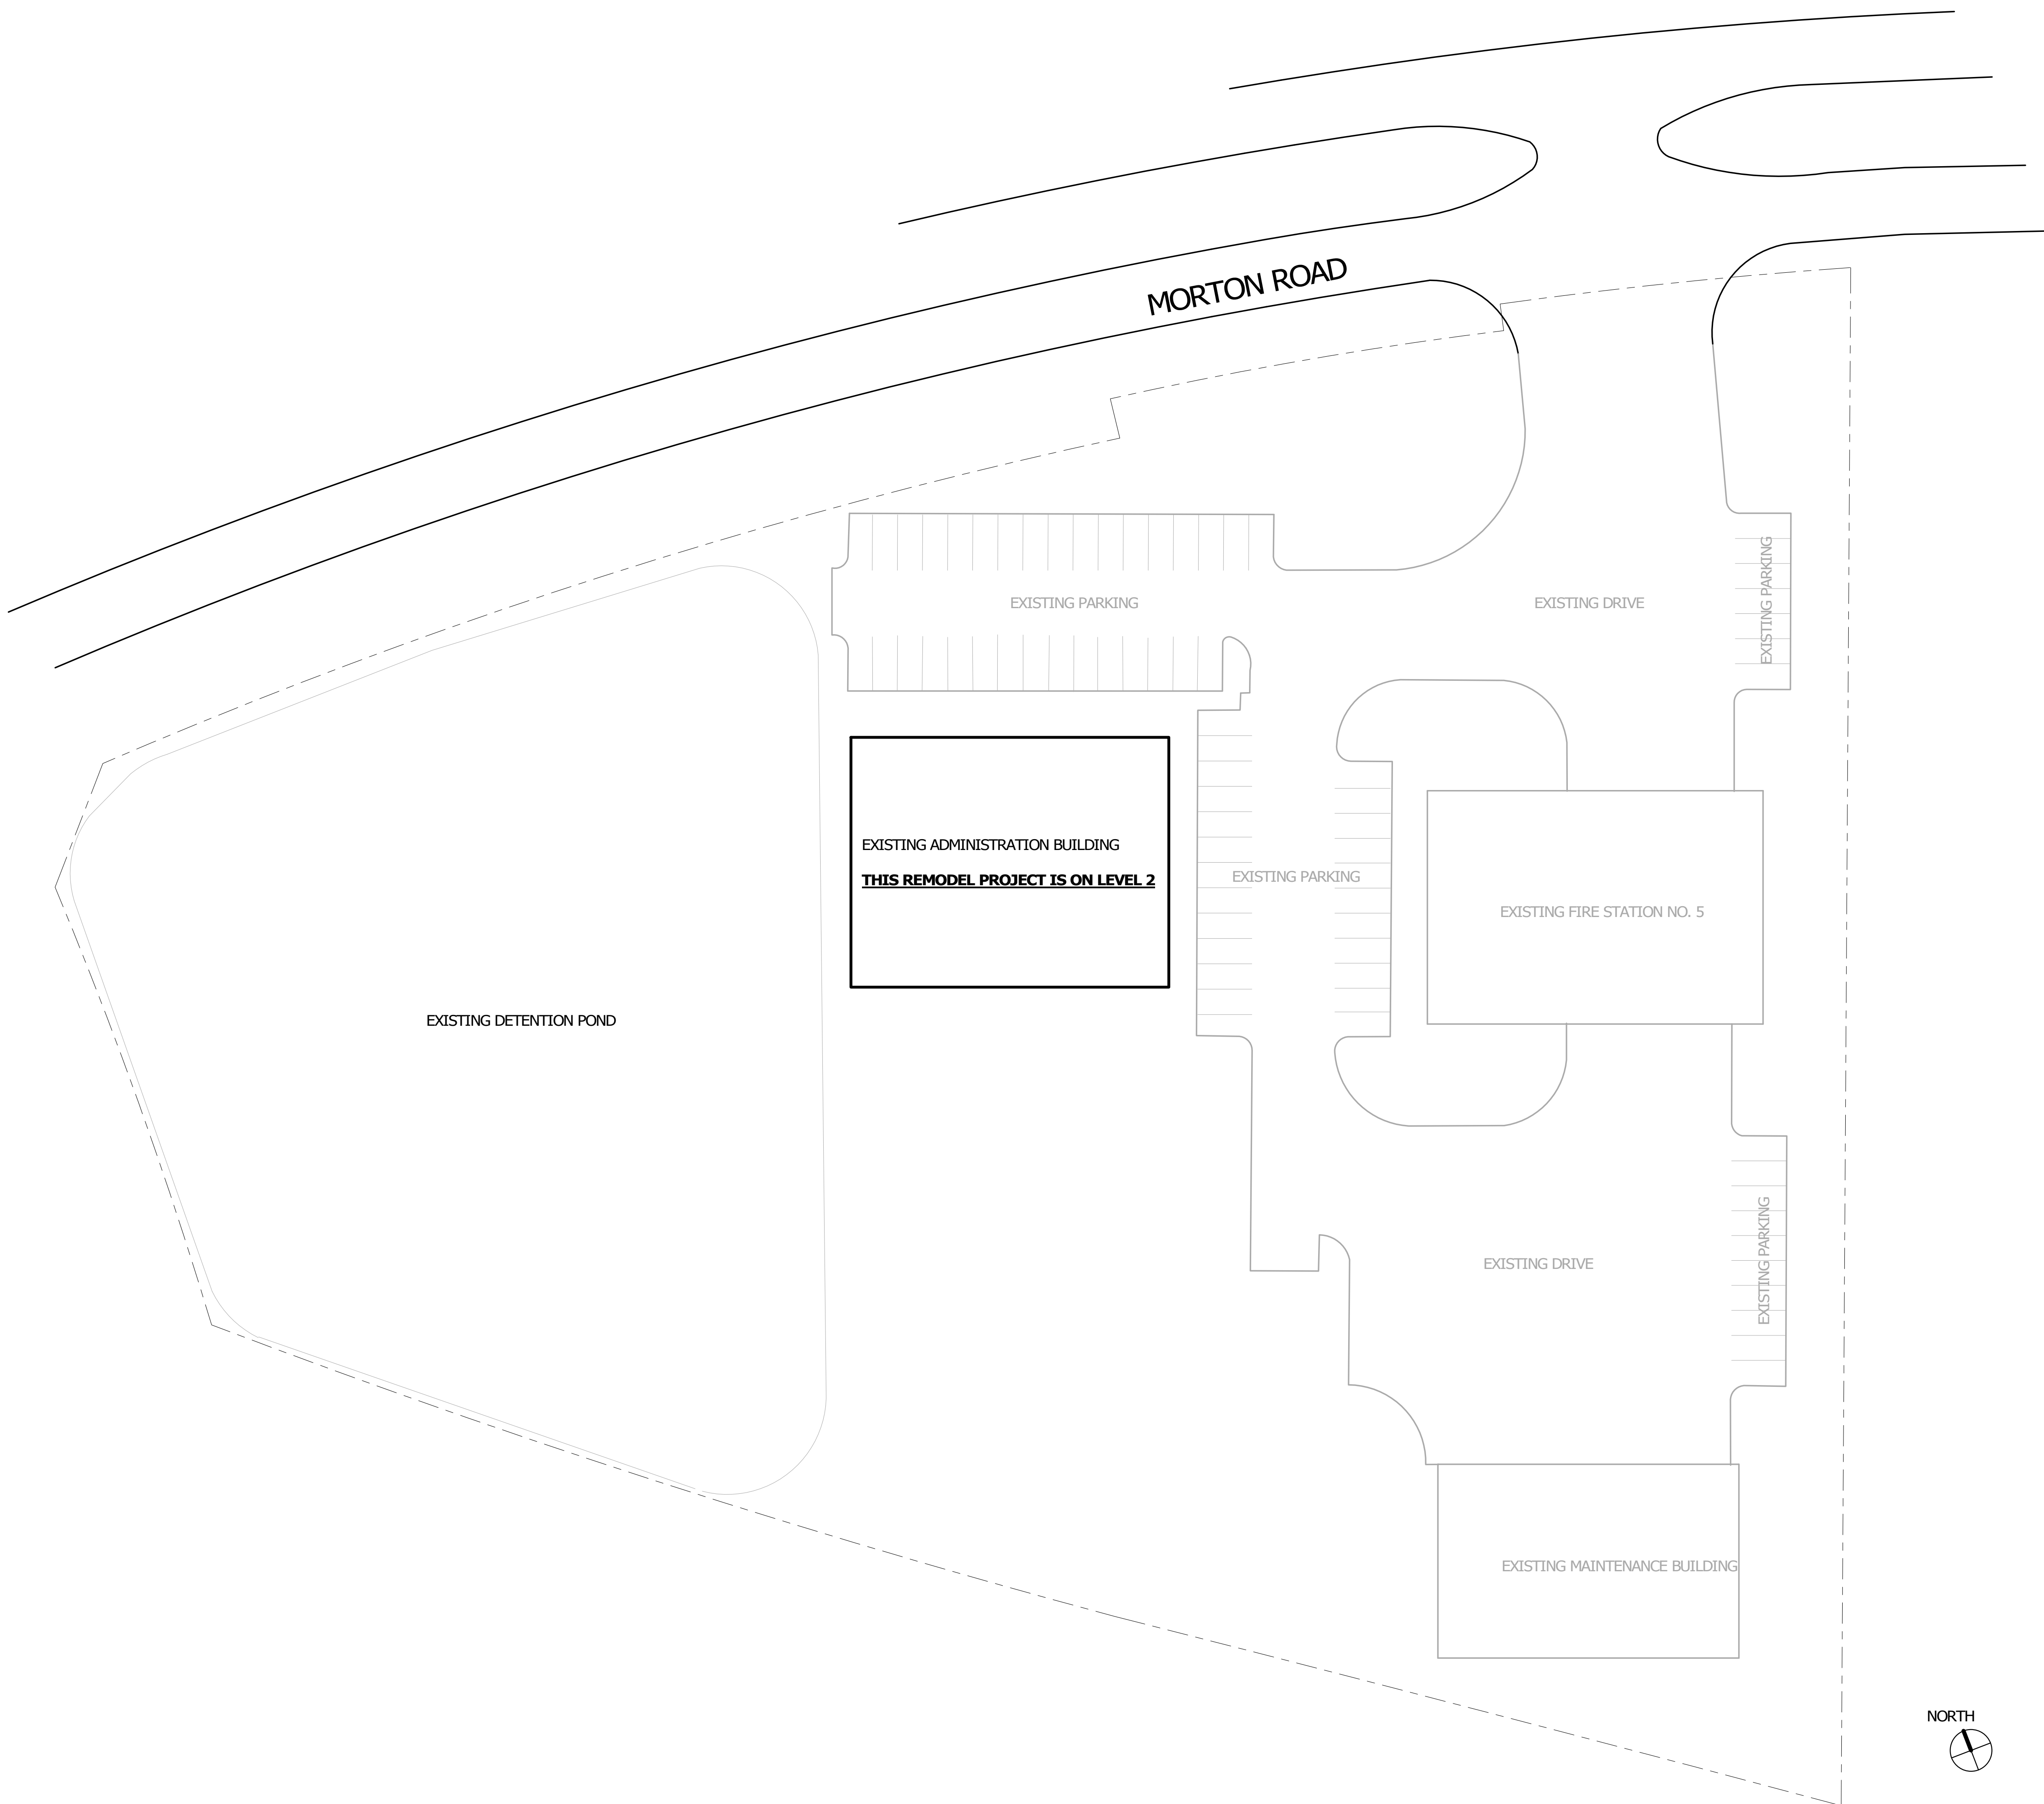

1 SITE  
 1" = 30'-0"

C:\Users\1686\PC\Documents\Harris County ESD 48 Admin - Central Model - amake\KML\01.dwg