




24 JANITOR 111 1/4" = 1'-0"  
23 BREAK ROOM 109 NORTH 1/4" = 1'-0"  
22 BREAK ROOM 109 EAST 1/4" = 1'-0"  
21 BREAK ROOM 109 SOUTH 1/4" = 1'-0"  
20 REST ROOM 102 WEST 1/4" = 1'-0"  
19 REST ROOM 102 NORTH 1/4" = 1'-0"

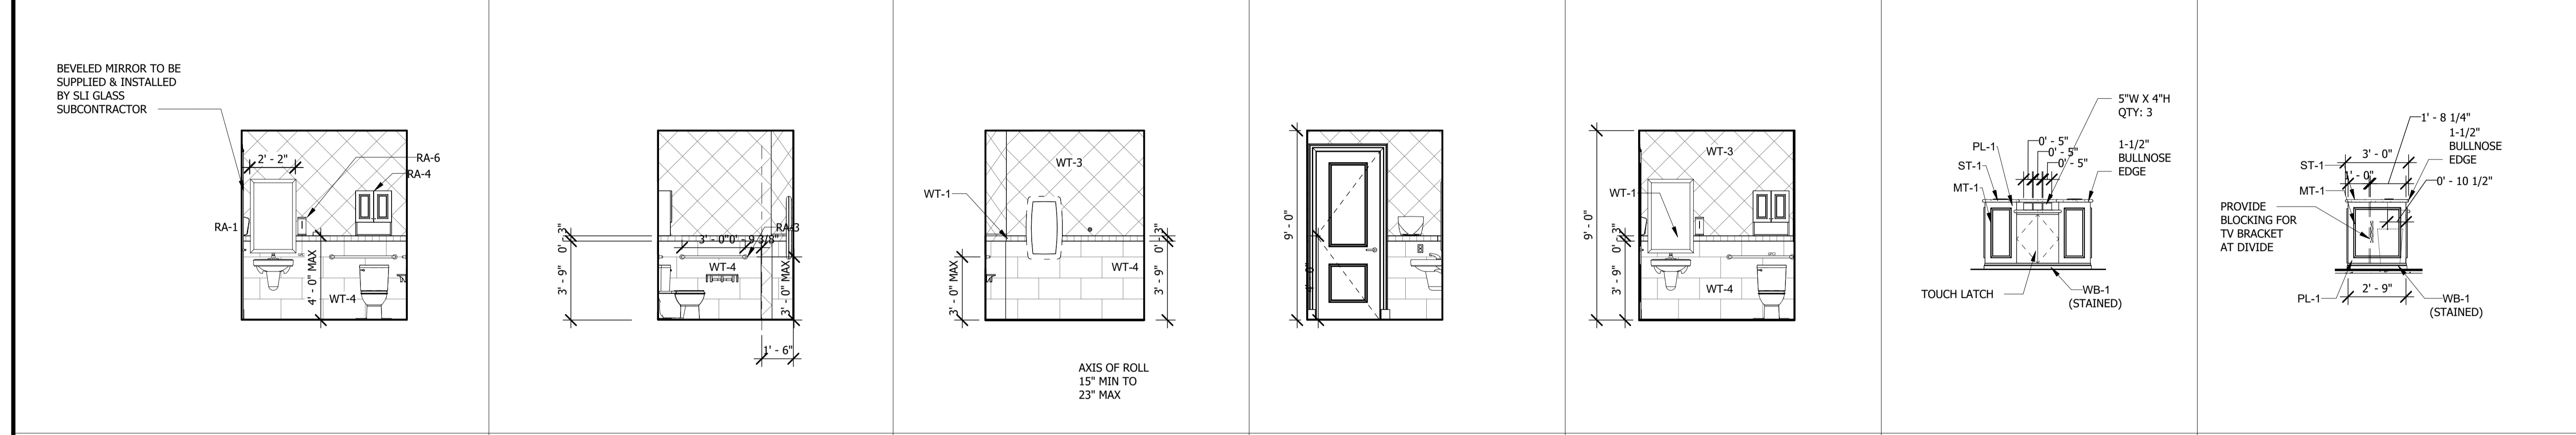

18 REST ROOM 102 SOUTH 1/4" = 1'-0"  
17 REST ROOM 103 WEST 1/4" = 1'-0"  
16 REST ROOM 103 NORTH 1/4" = 1'-0"  
15 REST ROOM 103 EAST 1/4" = 1'-0"  
14 REST ROOM 103 SOUTH 1/4" = 1'-0"  
13 CHECK STAND WEST ELEVATION 1/4" = 1'-0"  
12 CHECK STAND SIDE ELEVATION 1/4" = 1'-0"

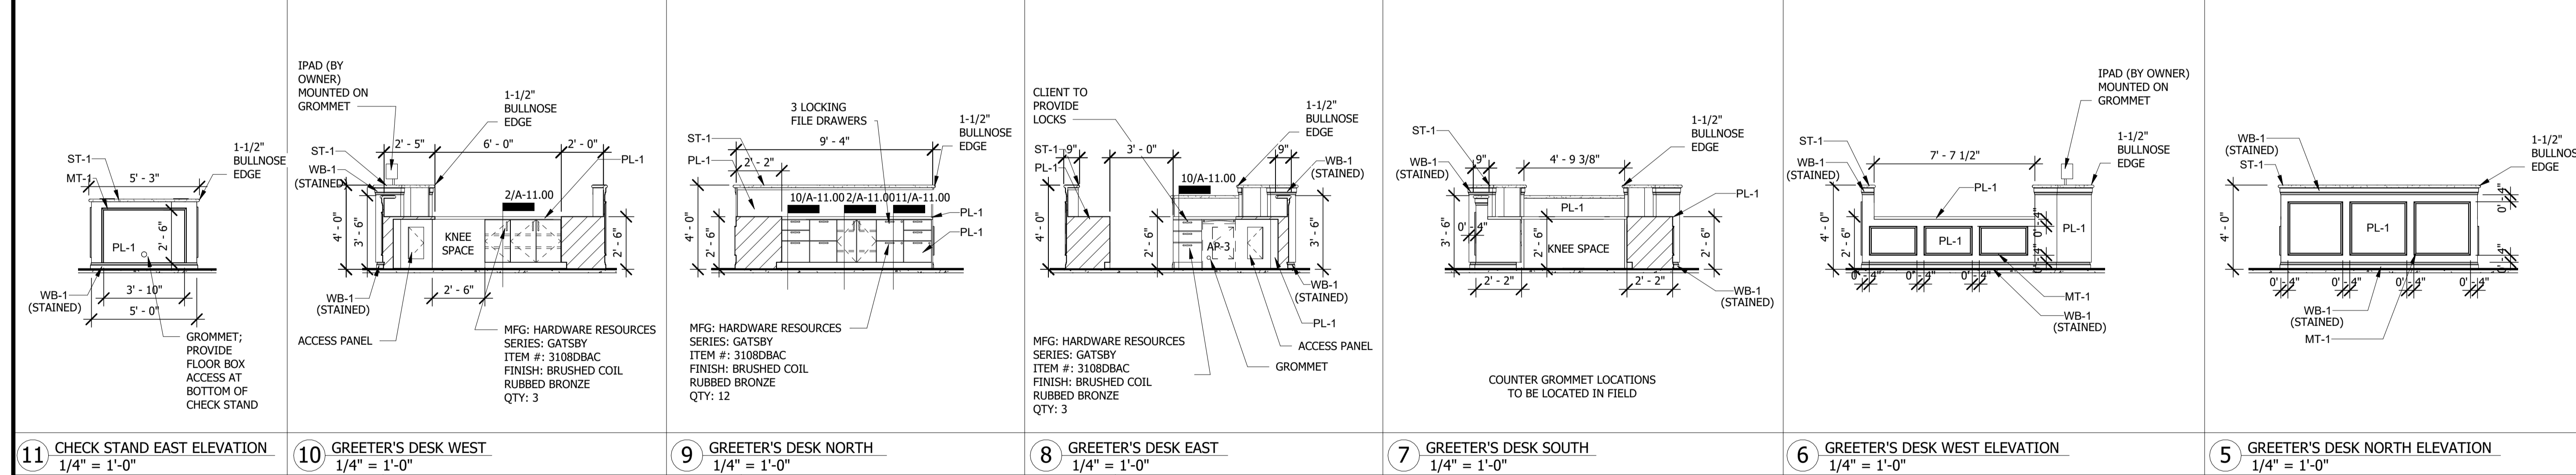

11 CHECK STAND EAST ELEVATION 1/4" = 1'-0"  
10 GREETER'S DESK WEST 1/4" = 1'-0"  
9 GREETER'S DESK NORTH 1/4" = 1'-0"  
8 GREETER'S DESK EAST 1/4" = 1'-0"  
7 GREETER'S DESK SOUTH 1/4" = 1'-0"  
6 GREETER'S DESK WEST ELEVATION 1/4" = 1'-0"  
5 GREETER'S DESK NORTH ELEVATION 1/4" = 1'-0"

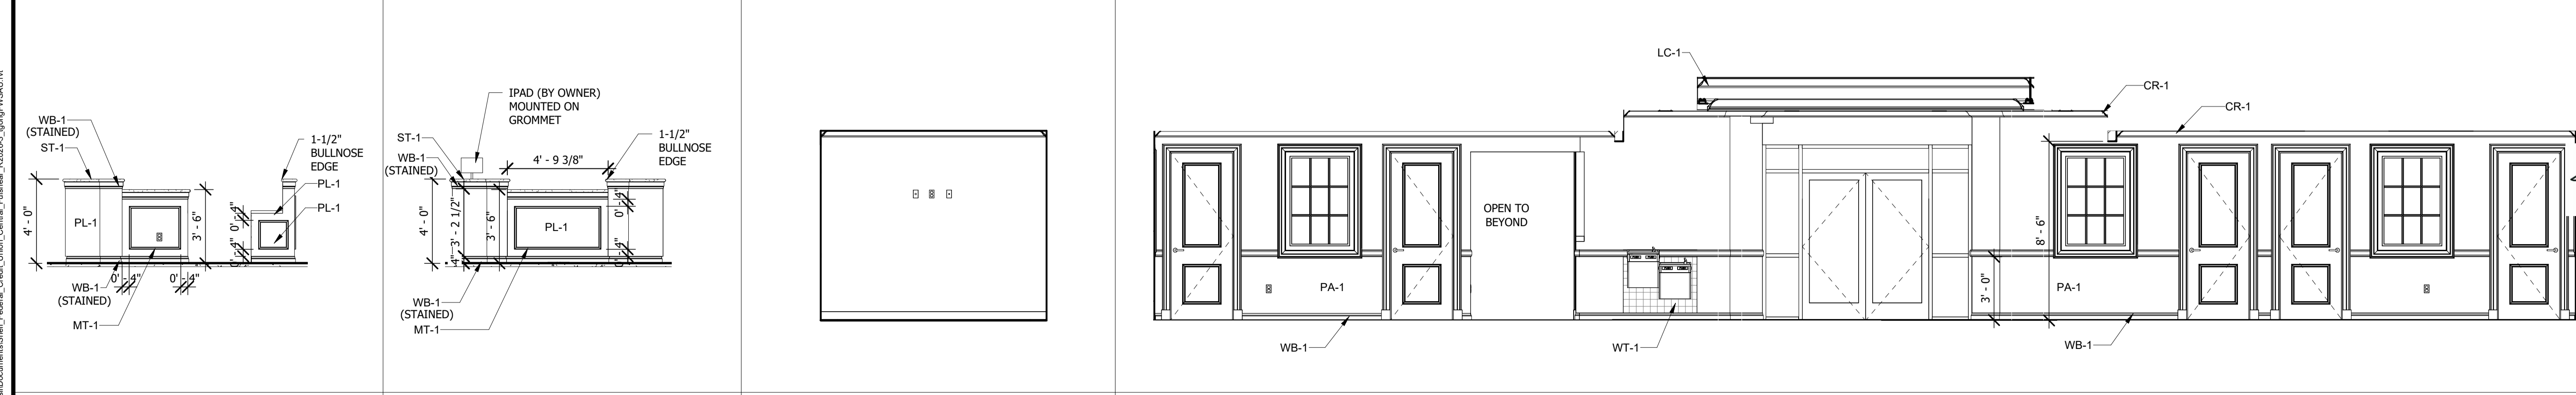


4 GREETER'S DESK EAST ELEVATION 1/4" = 1'-0"  
3 GREETER'S DESK SOUTH ELEVATION 1/4" = 1'-0"  
2 VESTIBULE 100 EAST 1/4" = 1'-0"  
1 LOBBY 101 WEST 1/4" = 1'-0"

ISSUED FOR CLIENT APPROVAL	DATE
ISSUED FOR BIDDING	4/13/2026
ISSUED FOR PERMIT	4/13/2026
ISSUED FOR CONSTRUCTION	

REVISIONS		
MARK	DESCRIPTION	DATE

The information, ideas, designs, details, layouts, techniques, features, arrangements, plans, sequences, dimensions, allowances, tolerances, conceptions, specifications, intentions, technology or embodiments, as illustrated, arranged, displayed, noted, recorded, indicated, represented, disclosed, evidenced, detailed or otherwise reduced to tangible form herein, either expressly, inherently or by implication, are the confidential and proprietary information of SLI Design, Inc. and shall not be used for any purpose other than the specific project or undertaking identified on the drawing title block or legend for which they are and have been prepared by SLI Design, Inc. Any other reproduction, disclosure or use of any portion of the confidential and proprietary information of SLI Design, Inc., shall be a breach of the obligation of confidence created by the acceptance of this drawing from SLI Design, Inc. for a specific project or Contract. Any copying, duplicating, reproducing, utilization, alteration, modification, revision or change to this drawing, is expressly prohibited unless done with the prior written consent or approval of SLI Design, Inc. and shall not be undertaken without receipt of such prior written approval. This drawing is loaned by SLI Design, Inc. for the limited purpose of complying with a specific Contract. The drawing remains the property of SLI Design, Inc. and shall be returned upon request or completion of the contract, unless specifically authorized by Contract, under which it was loaned.

PRINT DATE: 2026/4/14 11:01:42

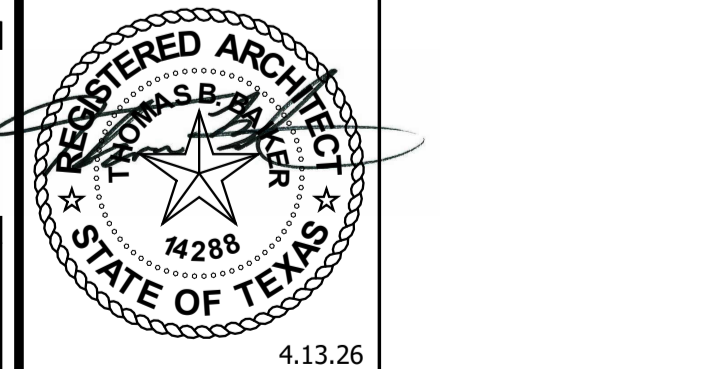

DRAWING TITLE <b>INTERIOR ELEVATIONS</b>	
DRAWN BY VM	SHEET NO.
CHECKED BY VM	<b>A-10.00</b>
APPROVED BY BH	