

FLOORING MATERIAL LEGEND							
CODE	MFG	SERIES	COLOR	ITEM #	SIZE	NOTES	FLAME SPREAD & SMOKE DEVELOP INDEX
CA-1	Mohawk	Disruptive Path	915 Blue dusk	BT430	12" x 36"	carpet tile	CLASS I PER IBC 2015 SECTION 804.4.1,2
FT-1	Daltile	Marble Attache	Turkish Skyline	MA86	12" x24"		CLASS I PER IBC 2015 SECTION 804.4.1,2
LVT-1							

BASE MATERIAL LEGEND							
CODE	MFG	SERIES	COLOR	ITEM #	SIZE	NOTES	FLAME SPREAD & SMOKE DEVELOP INDEX
PA-1							CLASS A PER IBC 2015 SECTION 803.9
WT-1							CLASS A PER IBC 2015 SECTION 803.9

WALL MATERIAL LEGEND							
CODE	MFG	SERIES	COLOR	ITEM #	SIZE	NOTES	FLAME SPREAD & SMOKE DEVELOP INDEX
PA-1							CLASS A PER IBC 2015 SECTION 803.9
WT-1							CLASS A PER IBC 2015 SECTION 803.9

PLASTIC LAMINATE MATERIAL LEGEND							
CODE	MFG	SERIES	COLOR	ITEM #	SIZE	NOTES	FLAME SPREAD & SMOKE DEVELOP INDEX
PL-1							
PL-2	PIONITE		WITCHCRAFT	WX421-PV		DOOR LAMINATE	

SOLID SURFACE MATERIAL LEGEND							
CODE	MFG	SERIES	COLOR	ITEM #	SIZE	NOTES	FLAME SPREAD & SMOKE DEVELOP INDEX
ST-1	Cambria	Luxury	Inverness Bristol Bay		132" x 65.5"		

WINDOW COVERING SCHEDULE						
CODE	TYPE	MFG	MODEL #	ITEM #	FINISH	ROOMS


APPLIANCE SCHEDULE							
CODE	TYPE	MFG	MODEL #	ITEM #	FINISH	ROOMS	QTY
AP-2	MICROWAVE	SHARP	SMC2265GS		STAINLESS STEEL		1

EQUIPMENT SCHEDULE							
CODE	TYPE	MFG	MODEL #	ITEM #	FINISH	ROOMS	QTY
EQ-1							6

RESTROOM ACCESSORIES				
NO.	MFG	DESCRIPTION	ITEM #	QTY
	AMERICAN STANDARDS	LIQUID SOAP DISPENSER - VERTICAL - SURFACE MOUNTED	0347	2
RA-1	AMERICAN STANDARDS	SHelf WITH TOILET TISSUE HOLDER (DOUBLE) - SURFACE MOUNTED	0697-GAL	3
RA-2	AMERICAN STANDARDS	36" LONG 1-1/2" DIA - SNAP FLANGE MOUNT GRAB BARS	3801-36	2
RA-3	AMERICAN STANDARDS	42" LONG 1-1/2" DIA - SNAP FLANGE MOUNT GRAB BARS	3801-42	2
RA-4	LATITUDE RUN	39.5"H X 27.5"W BEVELED GLASS MIRROR IN SILVER	W00927359 2	2
RA-5	AMERICAN STANDARDS	TRADITIONAL™ PAPER TOWEL DISPENSER & WASTE RECEPTACLE - RECESSED	0467	2
RA-7	American Specialties Inc.	Sanitary Waste Disposal - Surface Mounted (0852)	0852	2

GENERAL NOTES	
NO.	DESCRIPTION
1	SUBMIT A 12"x12" SAMPLE OF WALL FINISHES TO SLI FOR APPROVAL
2	PROVIDE SHOP DRAWINGS FOR ALL PLASTIC LAMINATE CASE GOODS
3	ALL CARPET/VCT TRANSITIONS TO BE FLUSH
4	RUBBER TRANSITION STRIPS TO BE INSTALLED ALL OTHER TRANSITIONS; CERAMIN TO VCT
5	RUBBER TRANSITION STRIPS TO BE INSTALLED ALL OTHER TRANSITIONS; RUBBER TILE TO GLUE DOWN CARPET
6	ALL GROUT LINES TO BE SEALED
7	ALL WALL COVERING MATERIAL SUPPLIED AND INSTALLED BY SLI
8	RENO TX SCHLUTER MATERIAL TRANSITIONA STRIP TO BE INSTALLED BETWEEN CERAMIC TILE AND GLUE-DOWN CARPET
9	ALL VCT TO BE SEALED WITH 3-5 COATS OF WAX, BUFF BETWEEN COATS
10	ANY REMAINING MATERIAL TO BE GIVEN TO CLIENT AS ATTIC STOCK
11	WALKING SURFACES ALONG PATH OF EGRESS SHALL BE NON-SLIP AND ADHERED SECURELY PER IBC 2015 SECTION 1003.4
12	

ROOM FINISH SCHEDULE								
NO.	ROOM	FLOOR	BASE	WALL ▶	WALL ▲	WALL ◀	WALL ▼	CEILING
100	LOBBY	FT-1	TB-1	PA-1	PA-1	PA-1	PA-1	
101	OFFICE	CA-1	RB-1	PA-1	PA-1	PA-1	PA-1	
102	PERSONAL BANKER	CA-1	RB-1	PA-1	PA-1	PA-1	PA-1	
103	WORK ROOM	LVT-1	RB-1	PA-1	PA-1	PA-1	PA-1	
104	OFFICE	CA-1	RB-1	PA-1	PA-1	PA-1	PA-1	
105	PERSONAL BANKER	CA-1	RB-1	PA-1	PA-1	PA-1	PA-1	
106	PRESIDENT	CA-1	RB-1	PA-1	PA-1	PA-1	PA-1	
107	CONFERENCE	CA-1	RB-1	PA-1	PA-1	PA-1	PA-1	
108	MECH/ELEC							
109	HALLWAY	FT-1	RB-1	PA-1	PA-1	PA-1	PA-1	
110	HALLWAY	FT-1	RB-1	PA-1	PA-1	PA-1	PA-1	
111	RESTROOM	FT-1		WT-1	WT-1	WT-1	WT-1	
112	RESTROOM	FT-1		WT-1	WT-1	WT-1	WT-1	
113	BREAK ROOM	LVT-1	RB-1	PA-1	PA-1	PA-1	PA-1	
114	TELLERS	LVT-1	RB-1	PA-1	PA-1	PA-1	PA-1	
115	CASH ROOM	LVT-1	RB-1	PA-1	PA-1	PA-1	PA-1	
116	SAFE DEPOSIT	CA-1	RB-1	PA-1	PA-1	PA-1	PA-1	
117	ATM & STORAGE	LVT-1	RB-1	PA-1	PA-1	PA-1	PA-1	

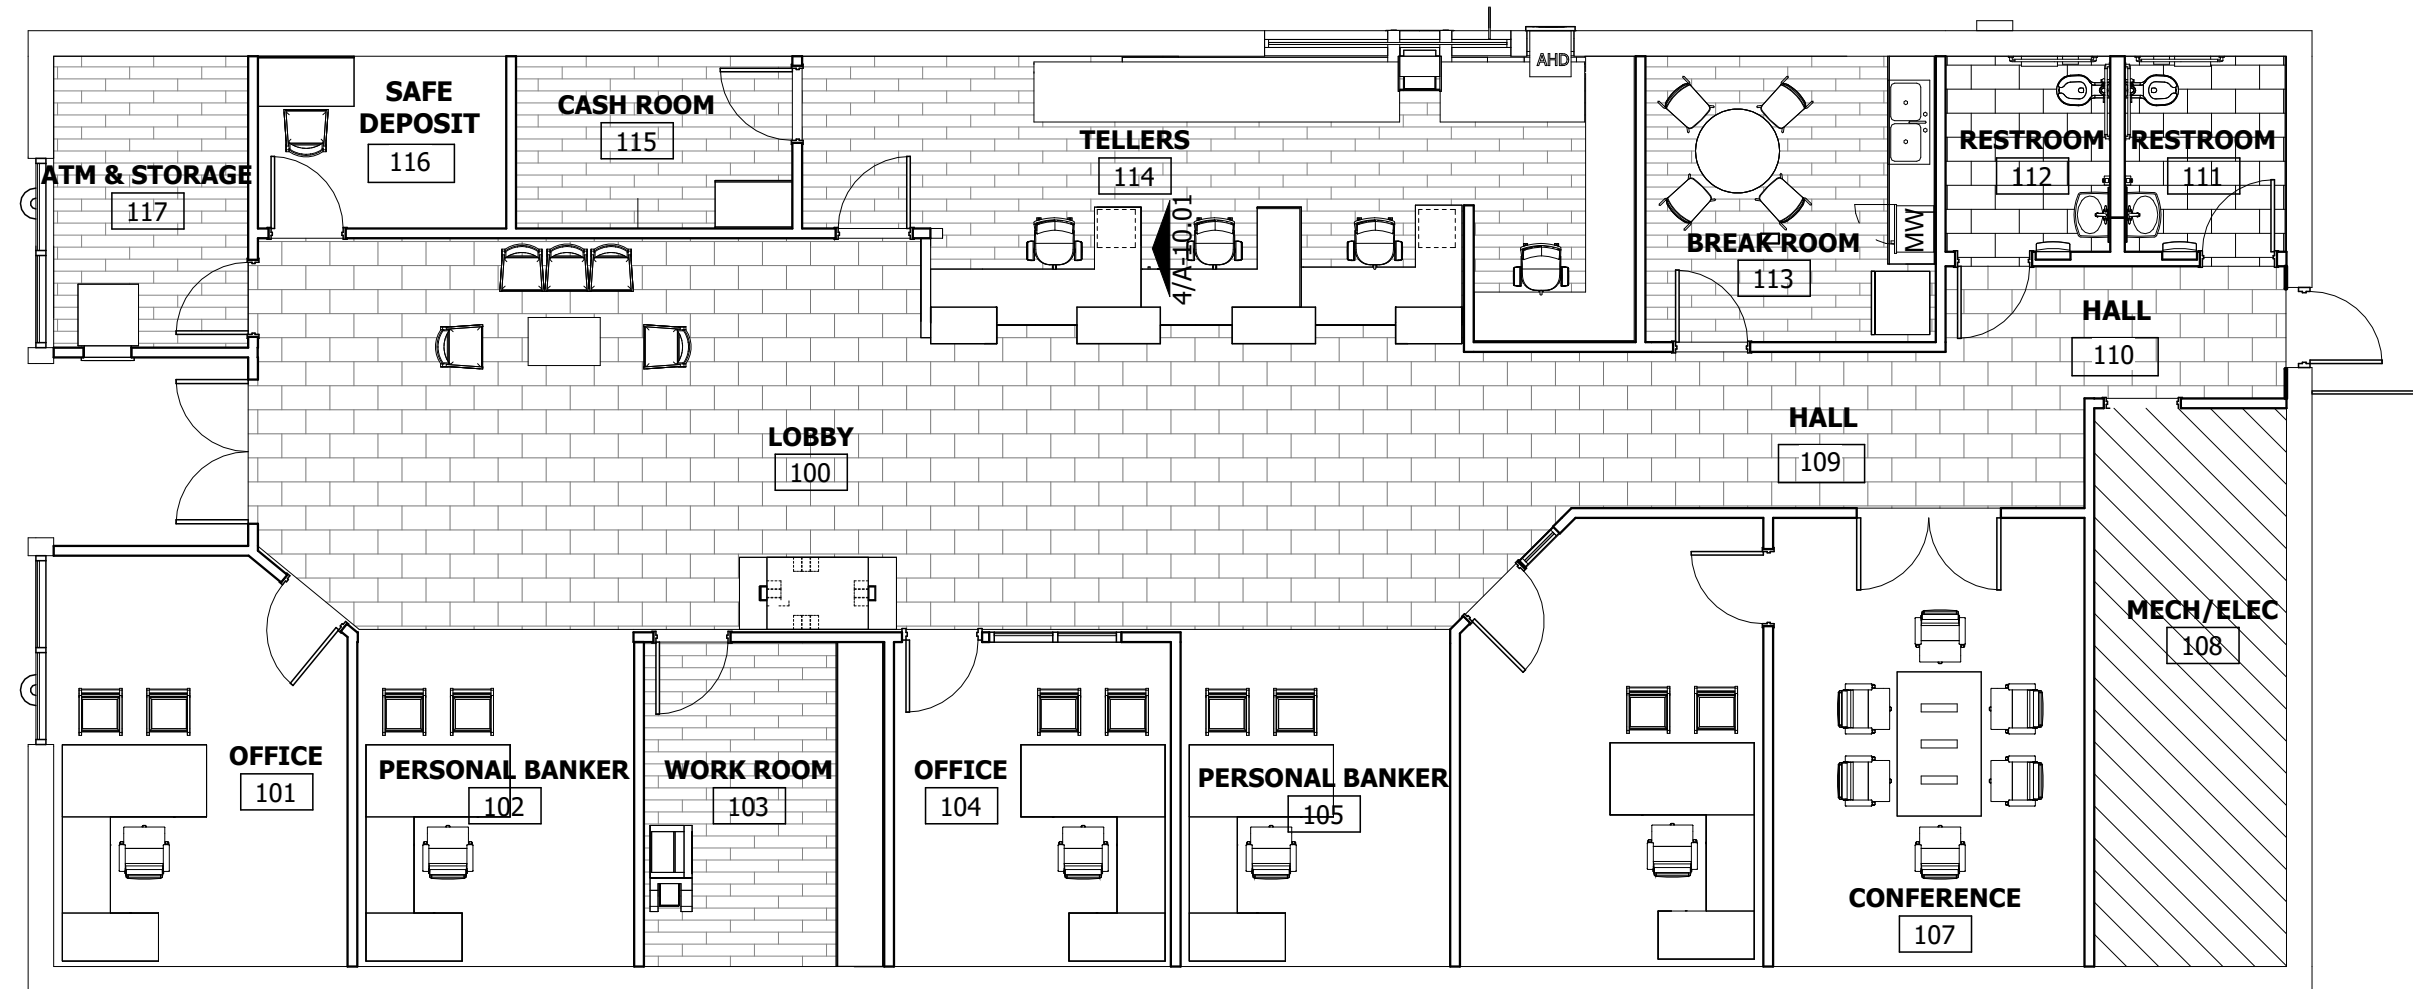


1 LEVEL 1 - FINISH PLAN
1/8" = 1'-0"

SPACE LEFT BLANK FOR STAMP



ARCHITECTURE | DESIGN | CONSTRUCTION
15810 PARK TEN PLACE, SUITE 300
HOUSTON, TEXAS 77084
713-465-4650
www.sligroup.com

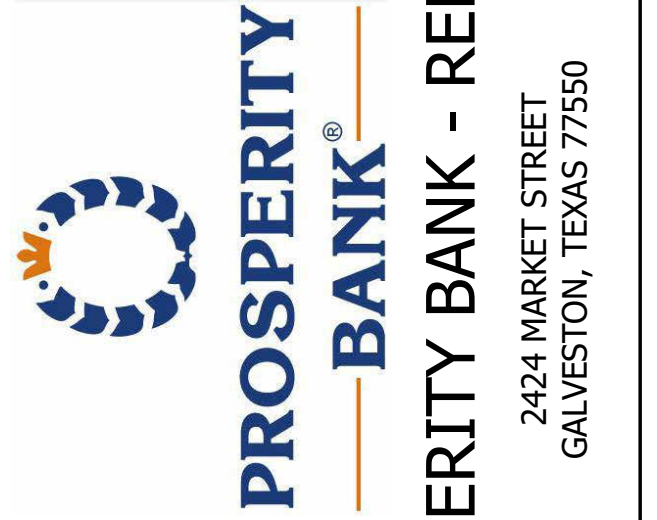

PROSPERITY BANK - REMODEL
2424 MARKET STREET
GALVESTON, TEXAS 77550


Project Number : 8973

ISSUED FOR CLIENT APPROVAL	DATE
ISSUED FOR BIDDING	02/25/26
ISSUED FOR PERMIT	03/04/26
ISSUED FOR CONSTRUCTION	

REVISIONS		
MARK	DESCRIPTION	DATE
1	A-6.00	

The information, ideas, designs, details, layouts, techniques, features, arrangements, plans, sequences, dimensions, allowances, tolerances, conceptions, specifications, intentions, technology or embodiments, as illustrated, arranged, displayed, noted, recorded, indicated, represented, disclosed, evidenced, detailed or otherwise reduced to tangible form herein, either expressly, inherently or by implication, are the confidential and proprietary information of SLI Design, Inc. and shall not be used for any purpose other than the specific project or undertaking identified on the drawing title block or legend for which they are and have been prepared by SLI Design, Inc. Any other reproduction, disclosure or use of any portion of the confidential and proprietary information of SLI Design, Inc., shall be a breach of the obligation of confidence created by the acceptance of this drawing from SLI Design, Inc. for a specific project or Contract. Any copying, duplicating, reproducing, utilization, alteration, modification, revision or change to this drawing, is expressly prohibited unless done with the prior written consent or approval of SLI Design, Inc. and shall not be undertaken without receipt of such prior written approval. This drawing is loaned by SLI Design, Inc. for the limited purpose of complying with a specific Contract. The drawing remains the property of SLI Design, Inc. and shall be returned upon request or completion of the contract, unless specifically authorized by Contract, under which it was loaned.

PRINT DATE: 3/4/2026 10:18:37 AM

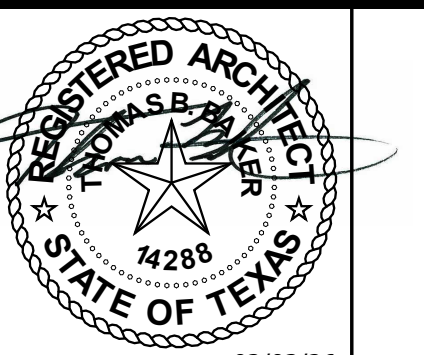

DRAWING TITLE	
FINISHED FLOOR	
DRAWN BY XX	SHEET NO.
CHECKED BY XX	A-12.00
APPROVED BY XX	