



ARCHITECTURE PLANNING INTERIOR DESIGN  
 15810 PARK TEN PLACE, SUITE 300  
 HOUSTON, TEXAS 77084  
 713-465-4650  
 www.sligroup.com

Neches FCU - Little Cypress ITM  
 STATE HWY 87 Orange, TX 77632



E/B/E PROJECT NUMBER: 2601600

ISSUED FOR CLIENT APPROVAL	DATE
ISSUED FOR BIDDING	
ISSUED FOR PERMIT	
ISSUED FOR CONSTRUCTION	

REVISIONS

MARK	DESCRIPTION	DATE
	ISSUE FOR PROGRESS REVIEW	02/06/2026
	ISSUE FOR PERMIT & CONSTRUCTION	03/03/2026


PRINT DATE



DRAWING TITLE  
 PHOTOMETRICS - ATM

SHEET NO.

E1.02

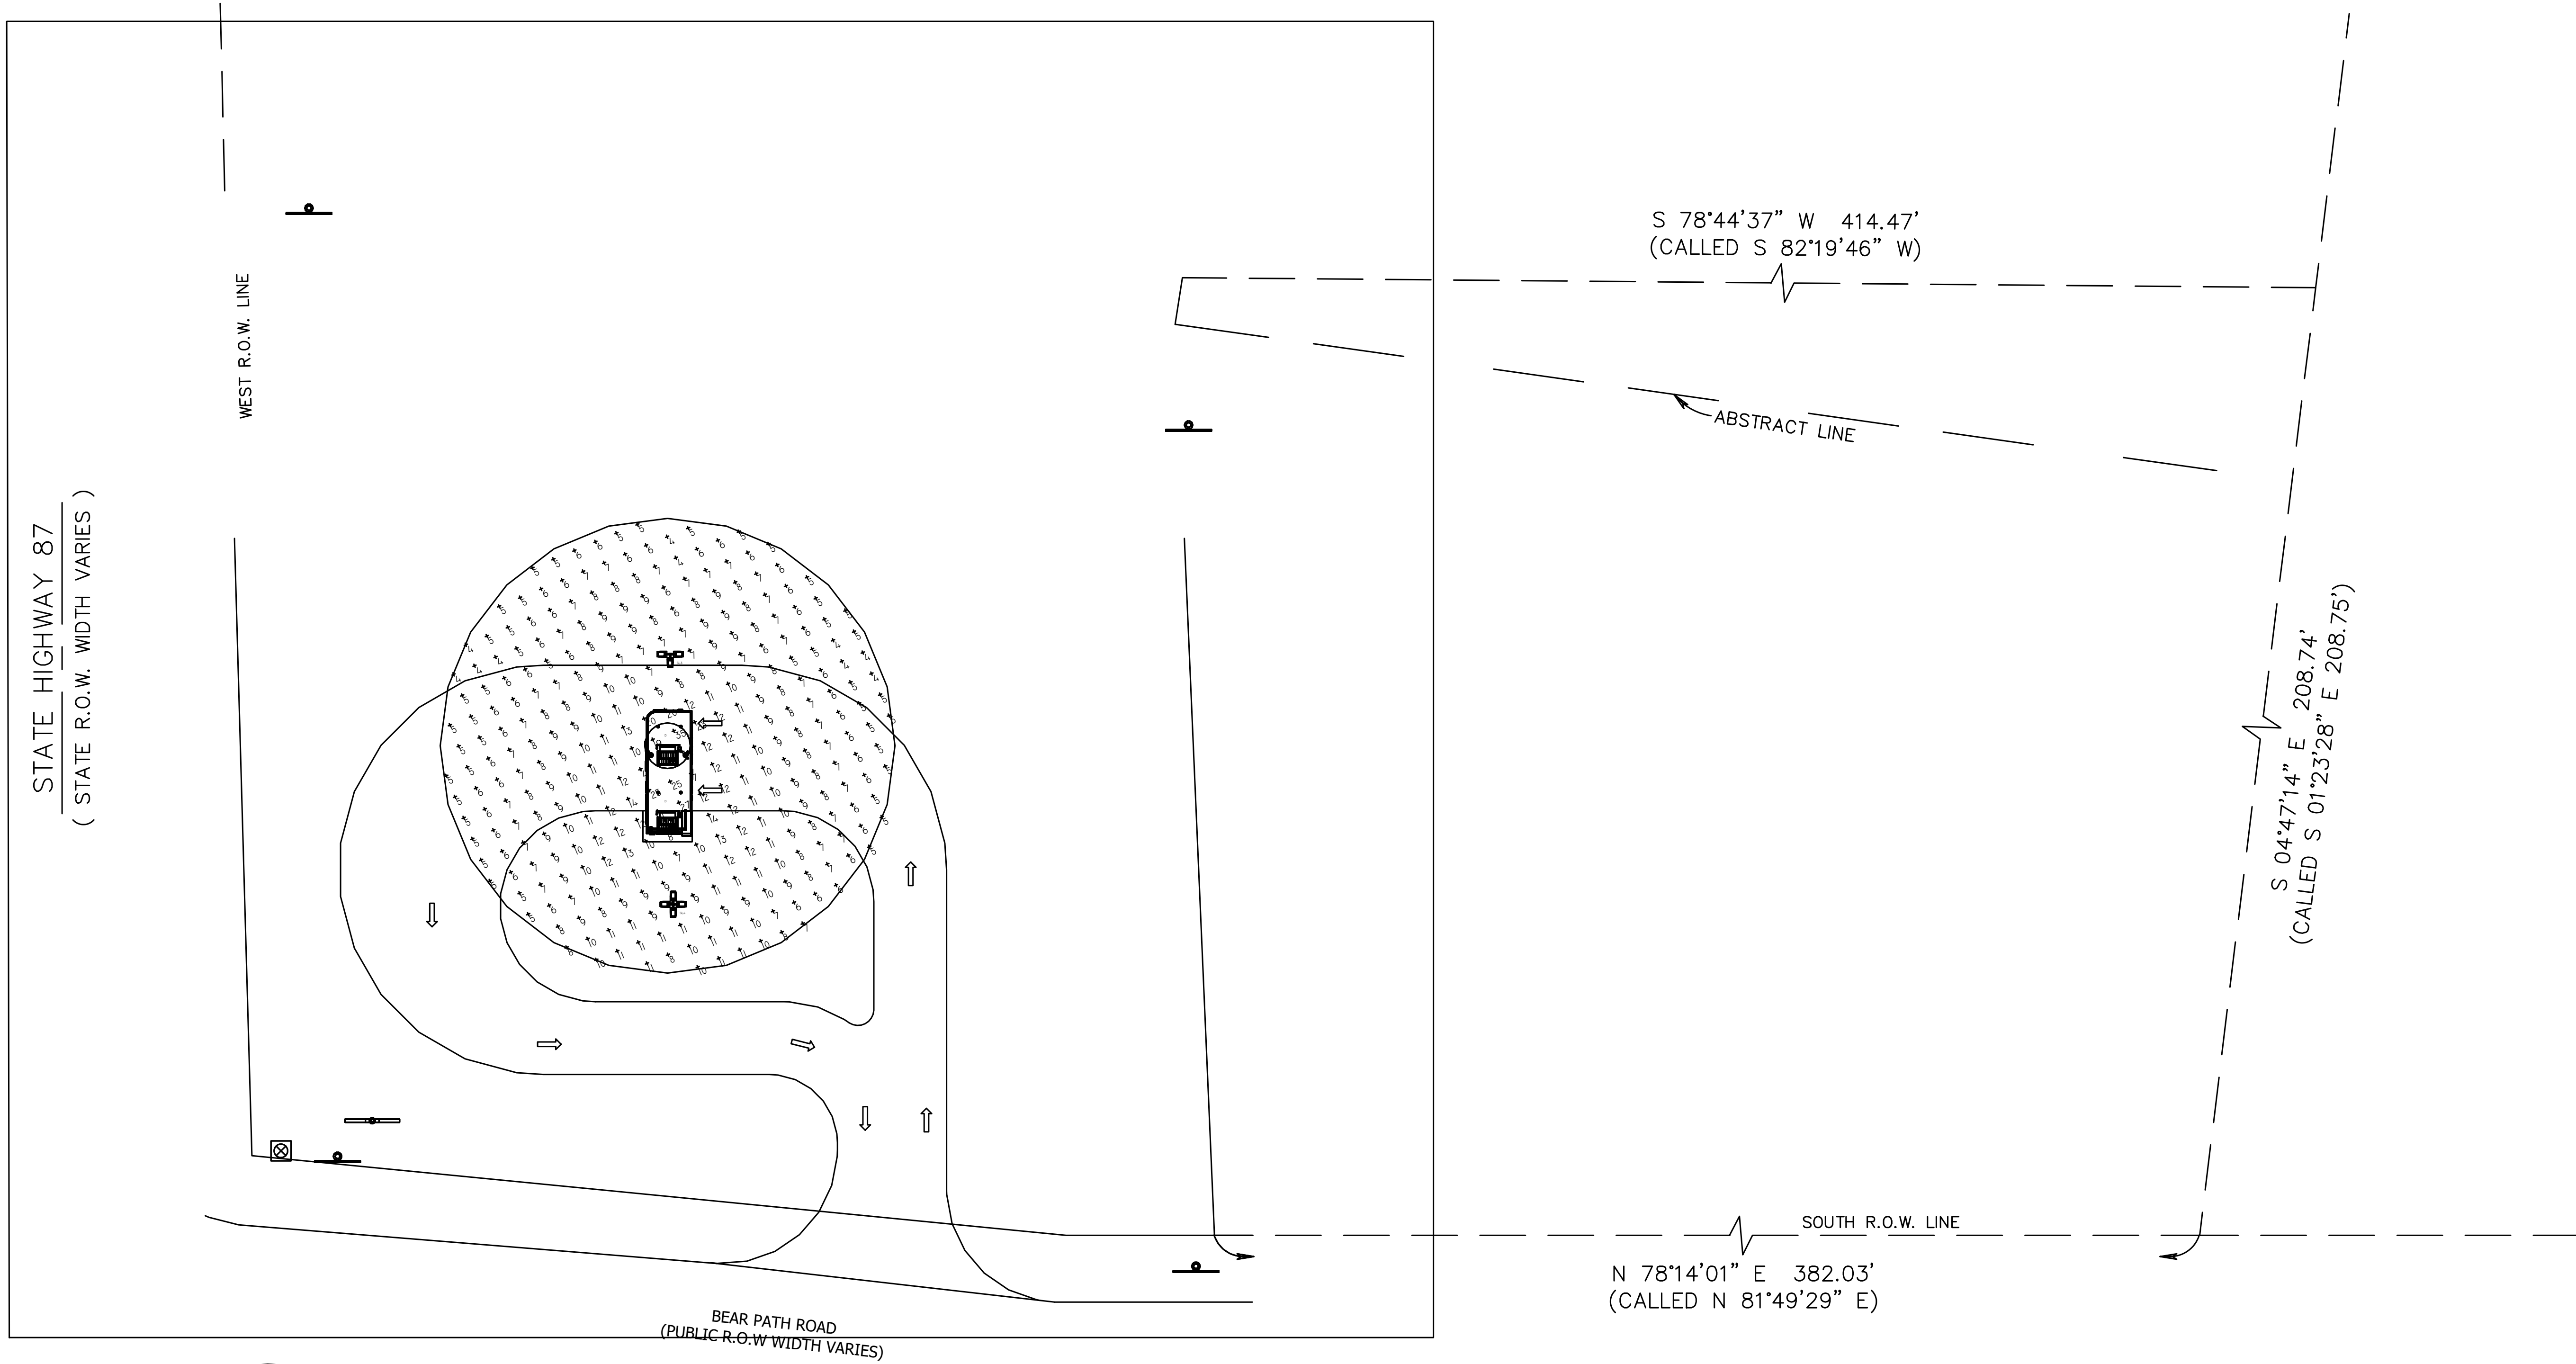

SYMBOL	TYPE	LABEL	MOUNTING HEIGHT	ARRANGEMENT	DESCRIPTION	LLF	LUMINAIRE LUMENS	LUMINAIRE WATTS	TOTAL WATTS
	1	SL3	30	3 @ 90 DEGREES	LSI P/N: PMS-LED-24L-SL-SW-LVY-DPH-40-70CRI-FINISH	0.850	23578	196	588
	1	SL4	30	4 @ 90 DEGREES	LSI P/N: PMS-LED-24L-SL-SW-LVY-DPH-40-70CRI-FINISH	0.850	23578	196	784
	4	P	5.19	SINGLE	WILLIAMS P/N: 40R-TL-L50/SAC/DR/LVY-LW-SF-C5-WE-TCC	0.850	2362	27.8	112

LABEL	CALC TYPE	GRID Z	UNITS	AVG	MAX	MIN	AVG/MIN	MAX/MIN
50' RADIUS	ILLUMINANCE	5	FC	8	35	4	2	9
10' RADIUS (PLANAL)	ILLUMINANCE	0.5 TO 5.14	FC	7	7	7	1	1
5' RADIUS	ILLUMINANCE		FC	17	35	7	2	5

5' RADIUS  
 ILLUMINANCE (FC)  
 AVERAGE = 17  
 MAXIMUM = 35  
 MINIMUM = 7  
 AVG/MIN RATIO = 2  
 MAX/MIN RATIO = 5

**01 PHOTOMETRICS - ATM COMPLIANCE**  
 SCALE: 1"=20'-0"

